

Legend:

Inventory as of 03/19/2018

Dimension 6x10'	Size 80	Qty 40	SqFt 3,200	Rented 0	Available 40
Totals:	40	3,200	0	40	

AE: Carolyn Hodge

Show Number: 00572

Drawn By: SRAY

Revised: 3/19/2018 3:23 PM


File: 00572-02-18 oaea.dwg

Every effort has been made to ensure the accuracy of all information contained on this floor plan. However, no warranties, either expressed or implied are made with respect to this floor plan. If the location of building columns, utilities or other architectural components of the facility is a consideration in the construction of an exhibit, it is the sole responsibility of the exhibitor to physically inspect the facility to verify all dimensions and locations.



SERVICE CORRIDOR

EAST PATHWAY

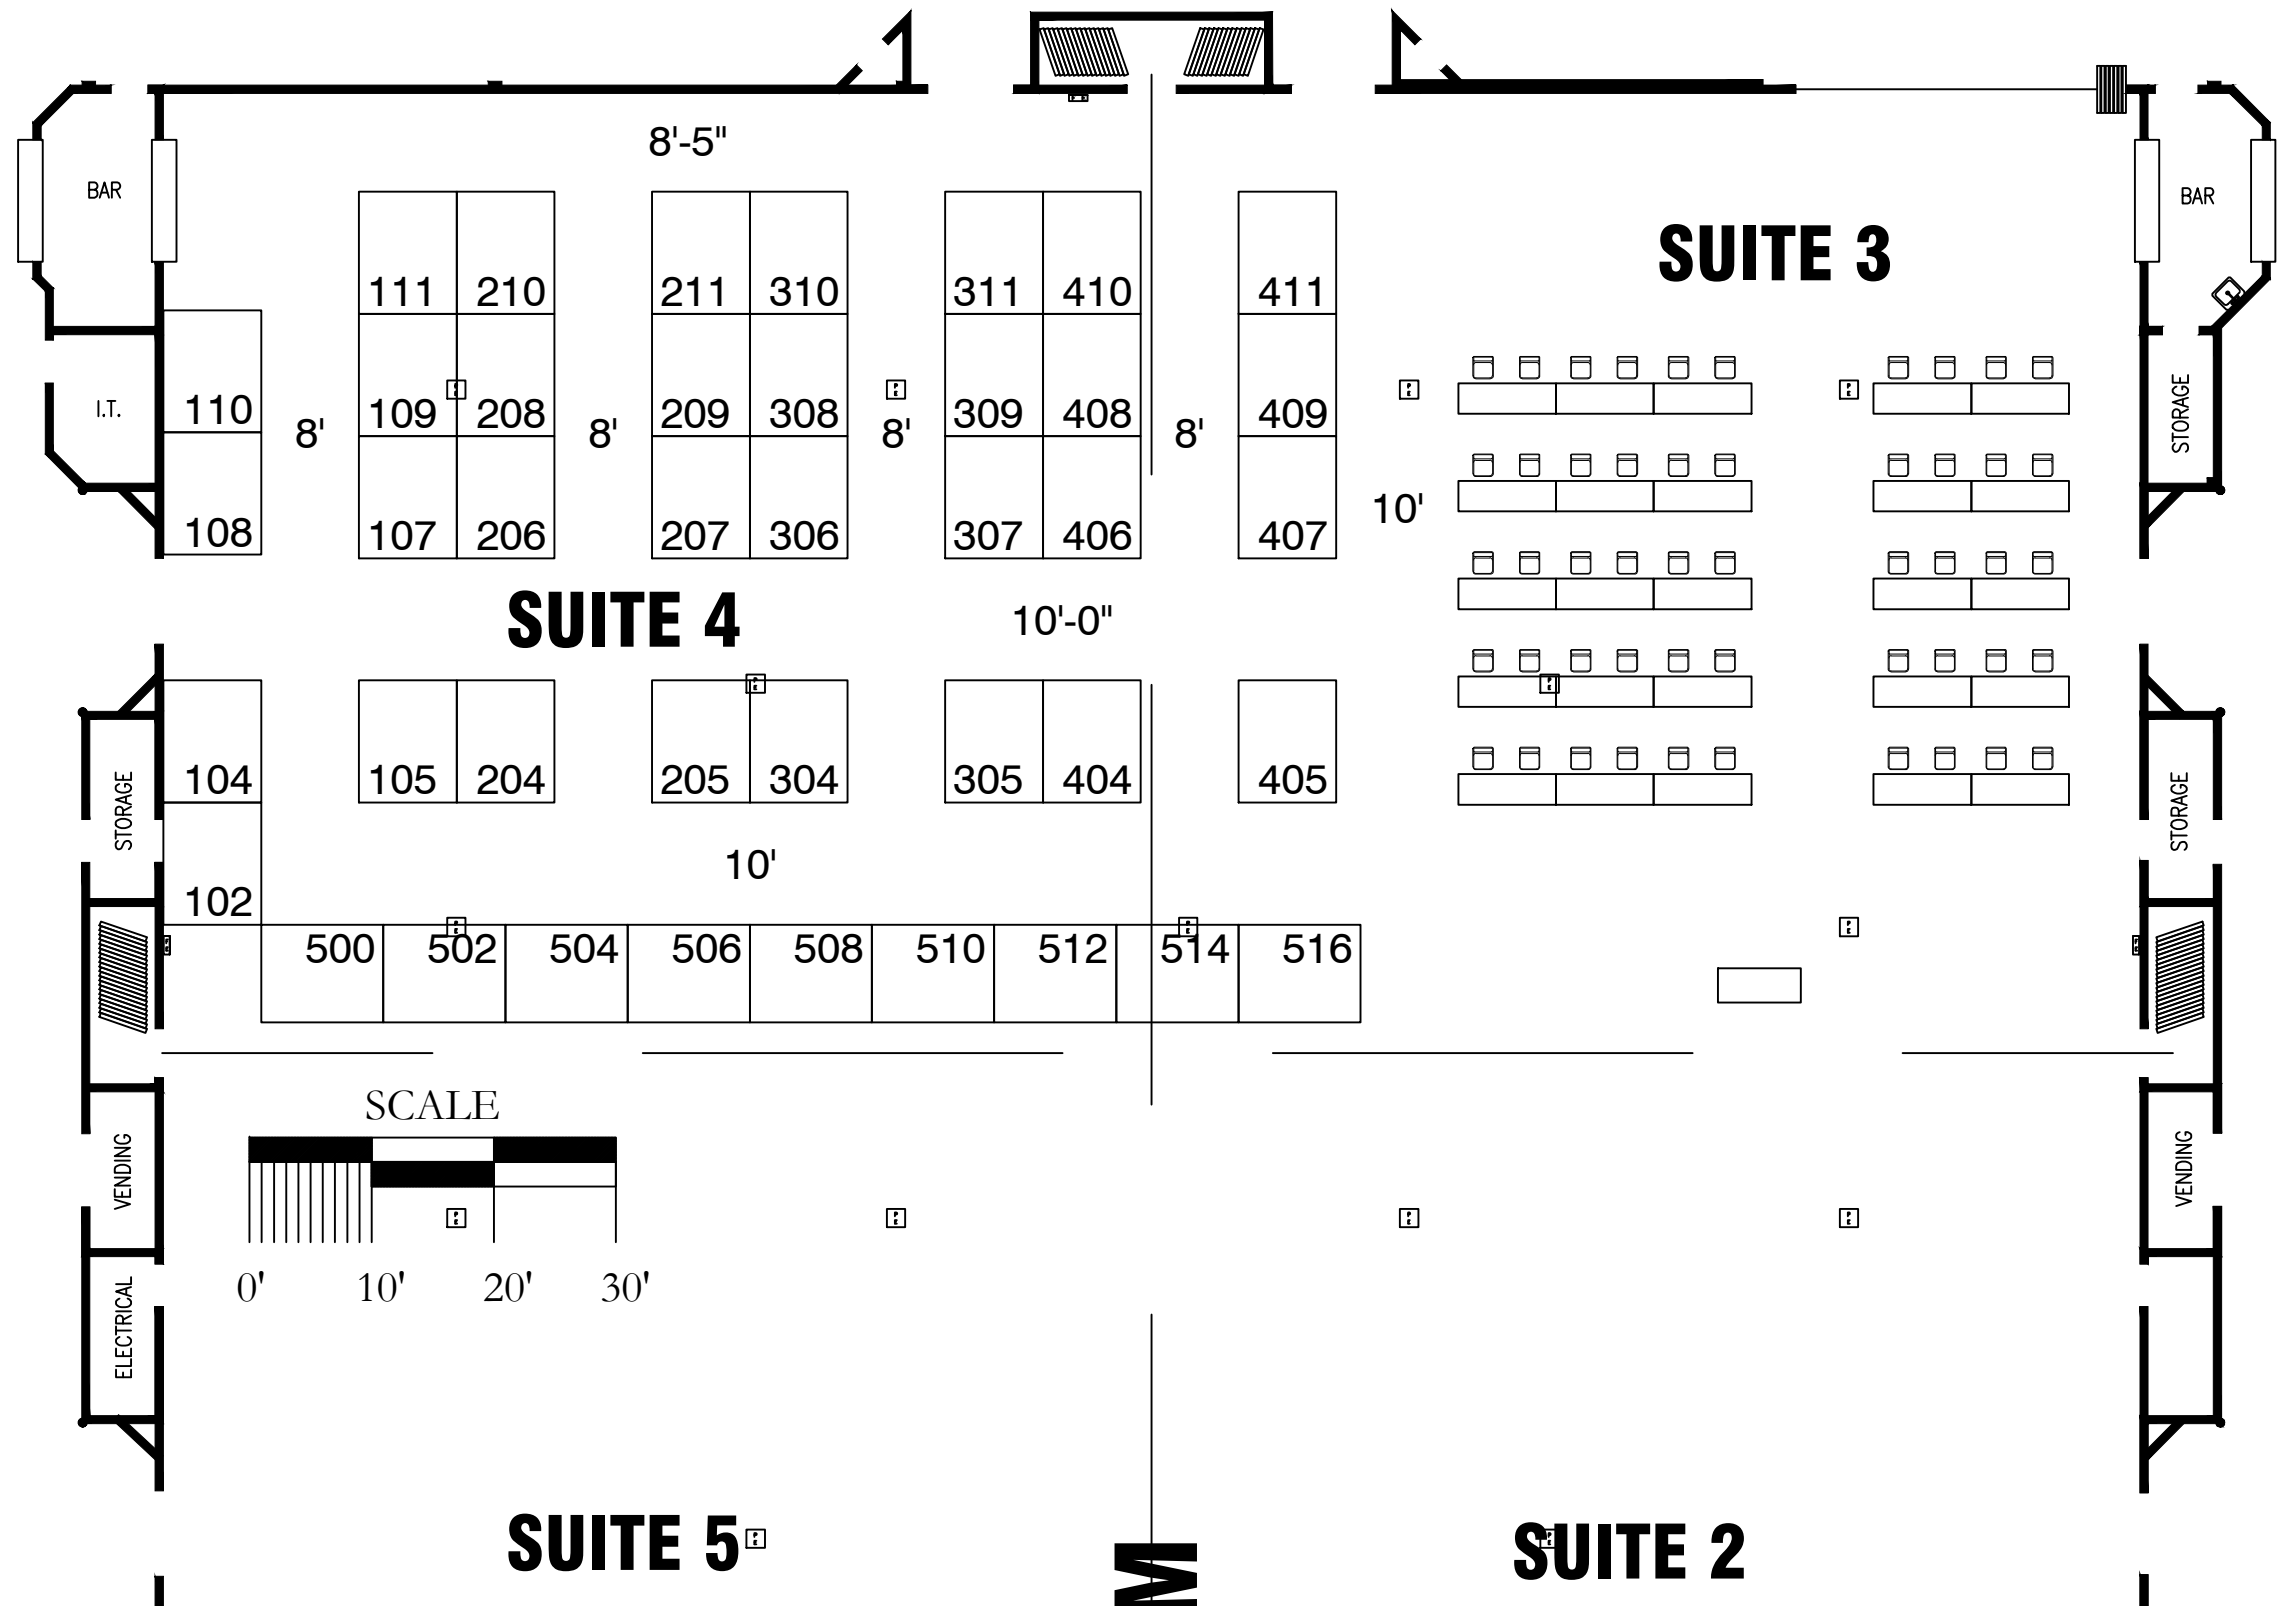

1 PATHWAY

PATHWAY

M